


FINAL PLAN

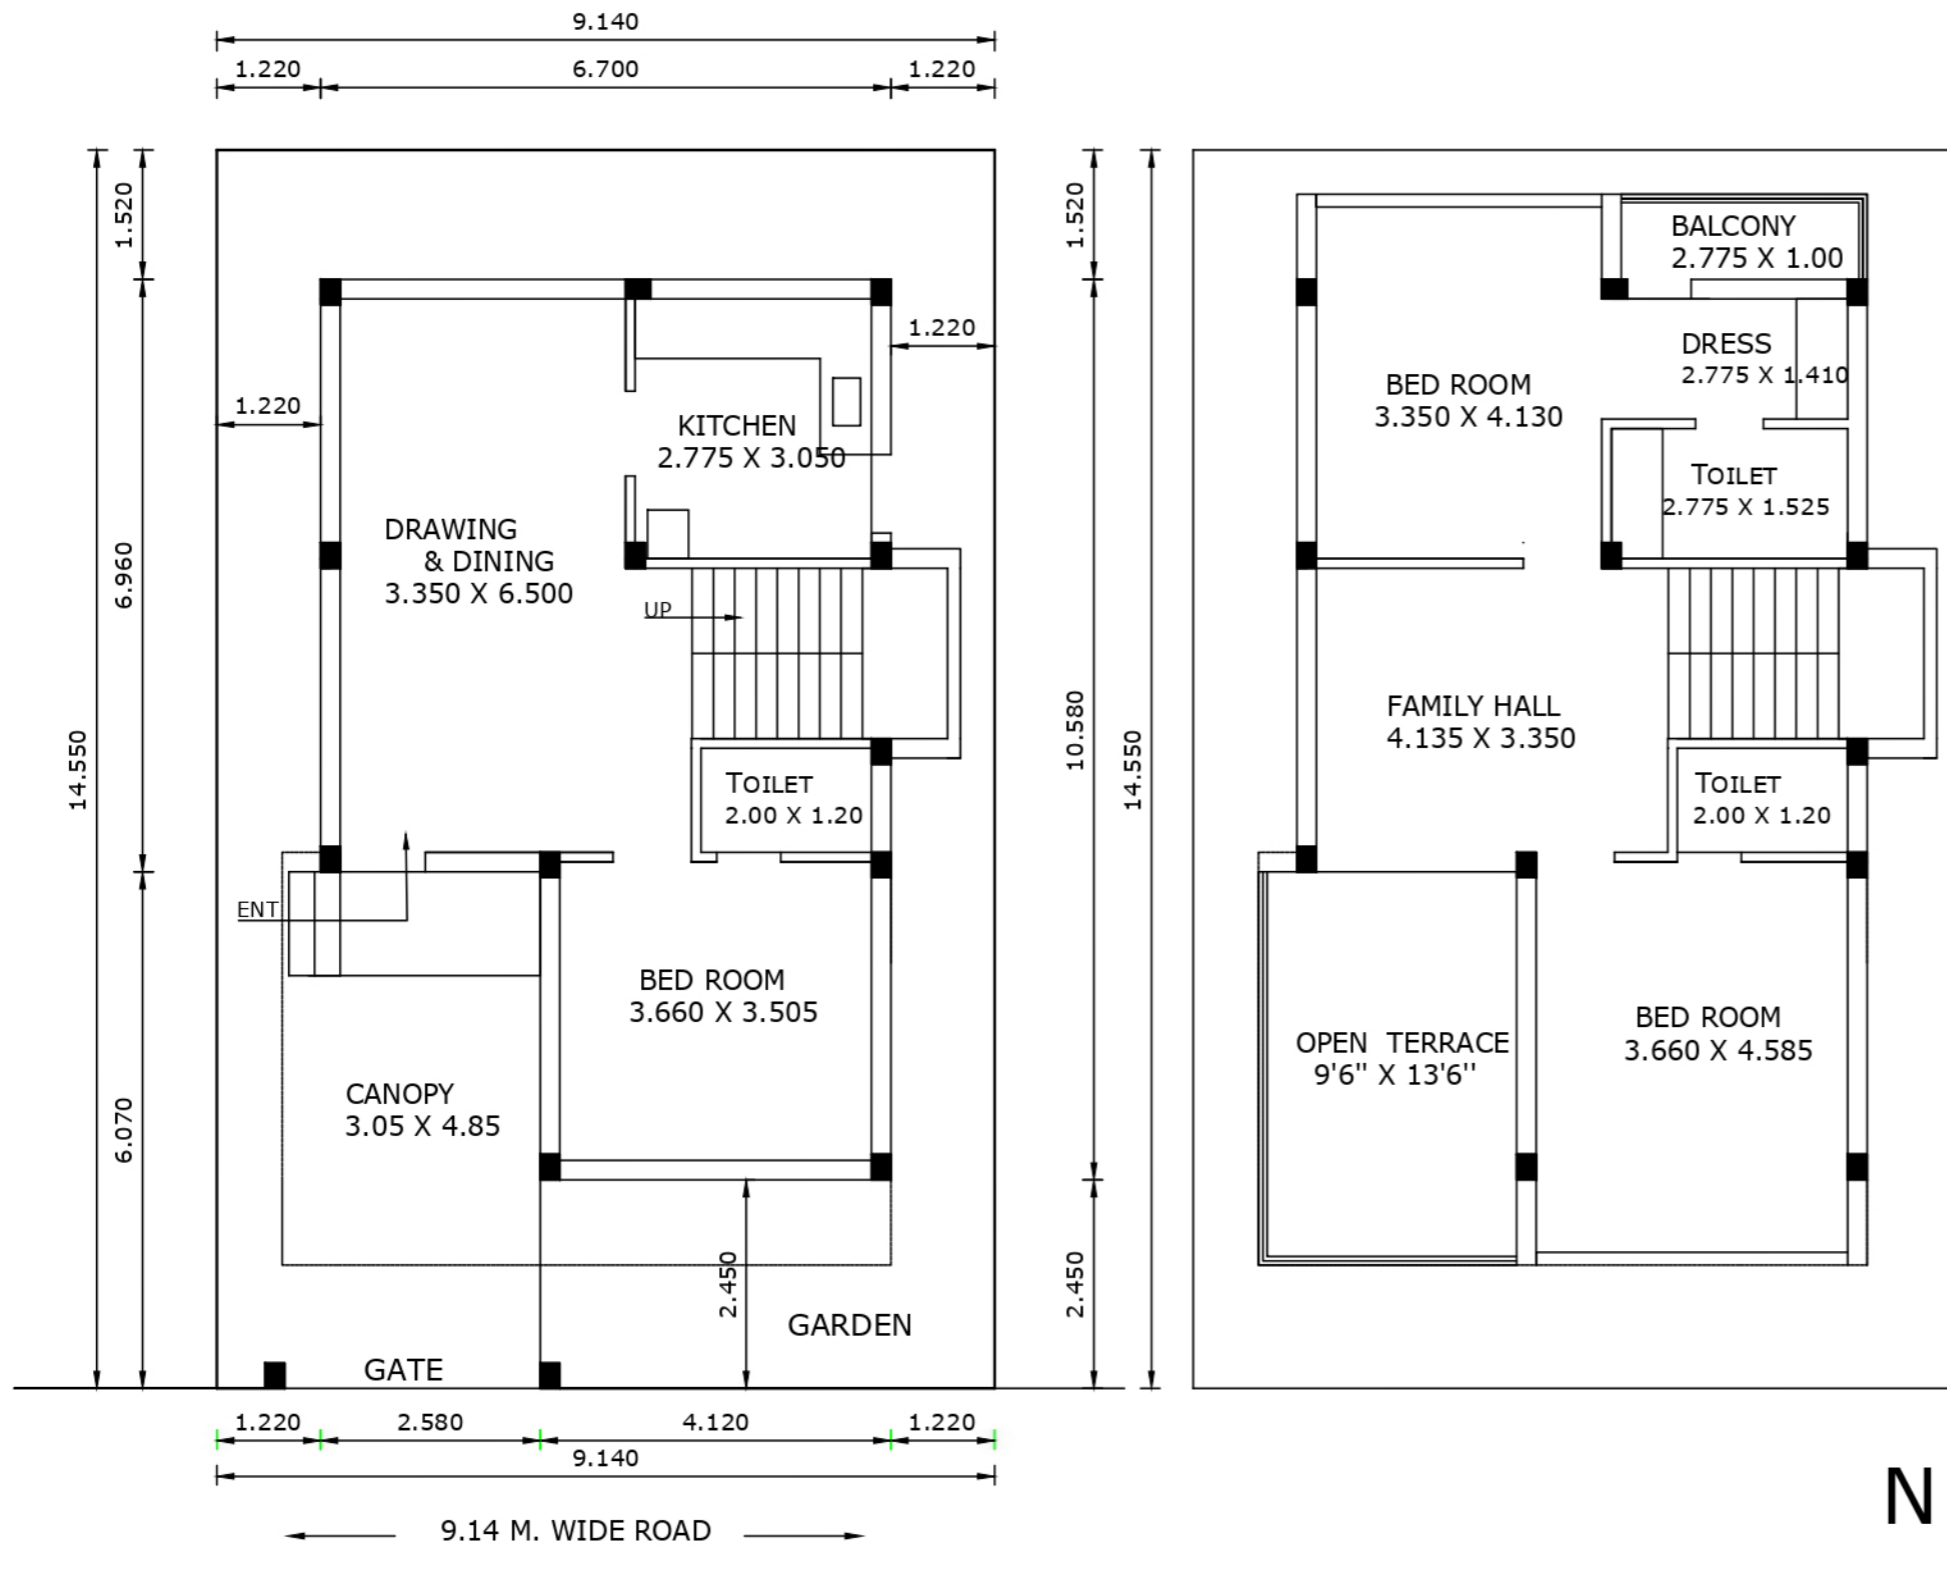

GROUND FLOOR PLAN

FIRST FLOOR PLAN

PROJECT :

3BHK DUPLEX BUNGALOW
FOR SHRI. GHATOLE



OWNER

SHRI. GHATOLE

CONTAIN.

GROUND & FIRST FLOOR PLAN

DATE	27/02/2023	DRG. NO.	PRJ. NO.
SCALE	1:100	1	26/1250 2022-23
DESIGN	SANJAY		
DARWN	RUPAL		

ARCHITECT / ENGINEERS

Er. SANJAY R. NANDURKAR

B.E.(CIVIL)

